



MODEL: \$MODELNAME\$
 USER: \$USERNAME\$
 PEN TABLE: \$PENTBL\$ FILE: \$FILE\$
 PLOT DRIVER: \$PLTDRV\$ \$DATE\$ \$TIME\$
 PLOT DATE: \$DATE\$ \$TIME\$

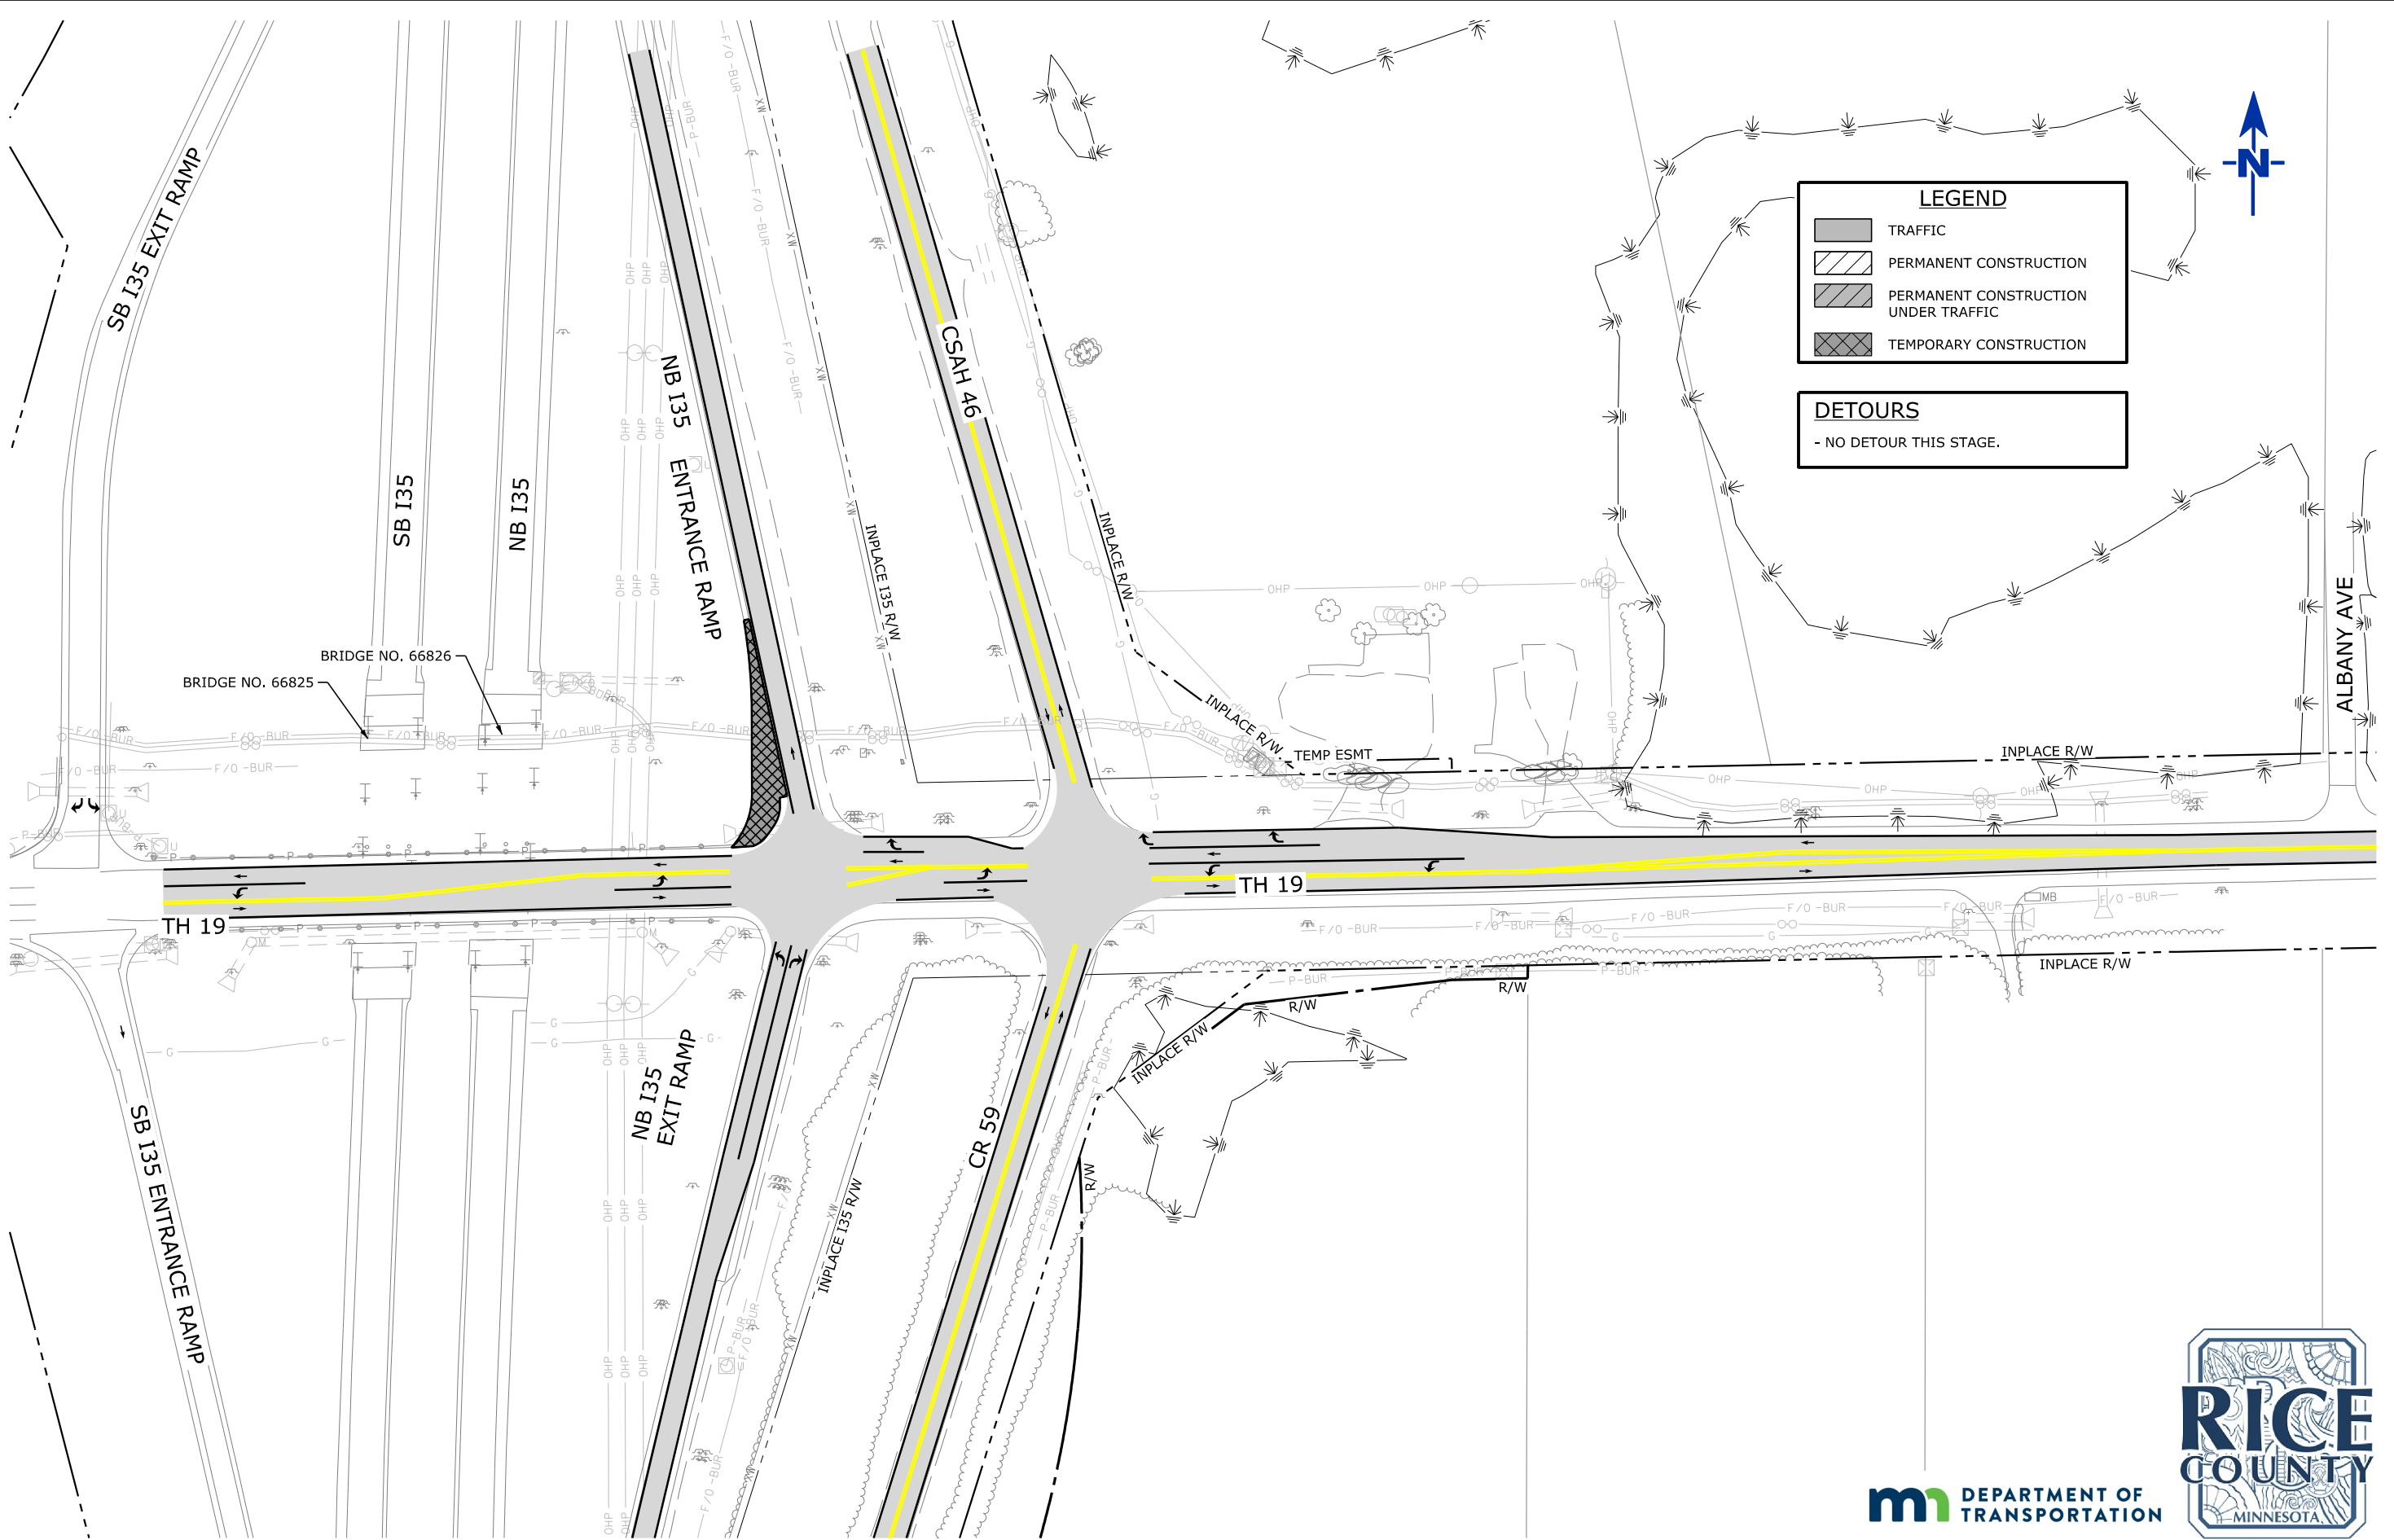

REV. NO.	DATE	BY	CHK	DESCRIPTION

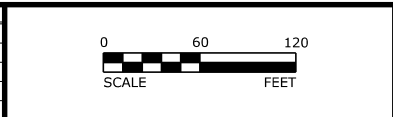


STAGE 1A

DESIGNED
 DRAWN
 CHECKED



TH 19 STAGING PLAN
 S.P. 066-070-027
 S.P. 6603-29 (TH 19)

MODEL: \$MODELNAME\$
 USER: \$USERNAME\$
 PEN TABLE: \$PENTBL\$ FILE: \$FILE\$
 PLOT DRIVER: \$PLTDRV\$ \$DATE\$ \$TIME\$
 PLOT DATE: \$DATE\$ \$TIME\$

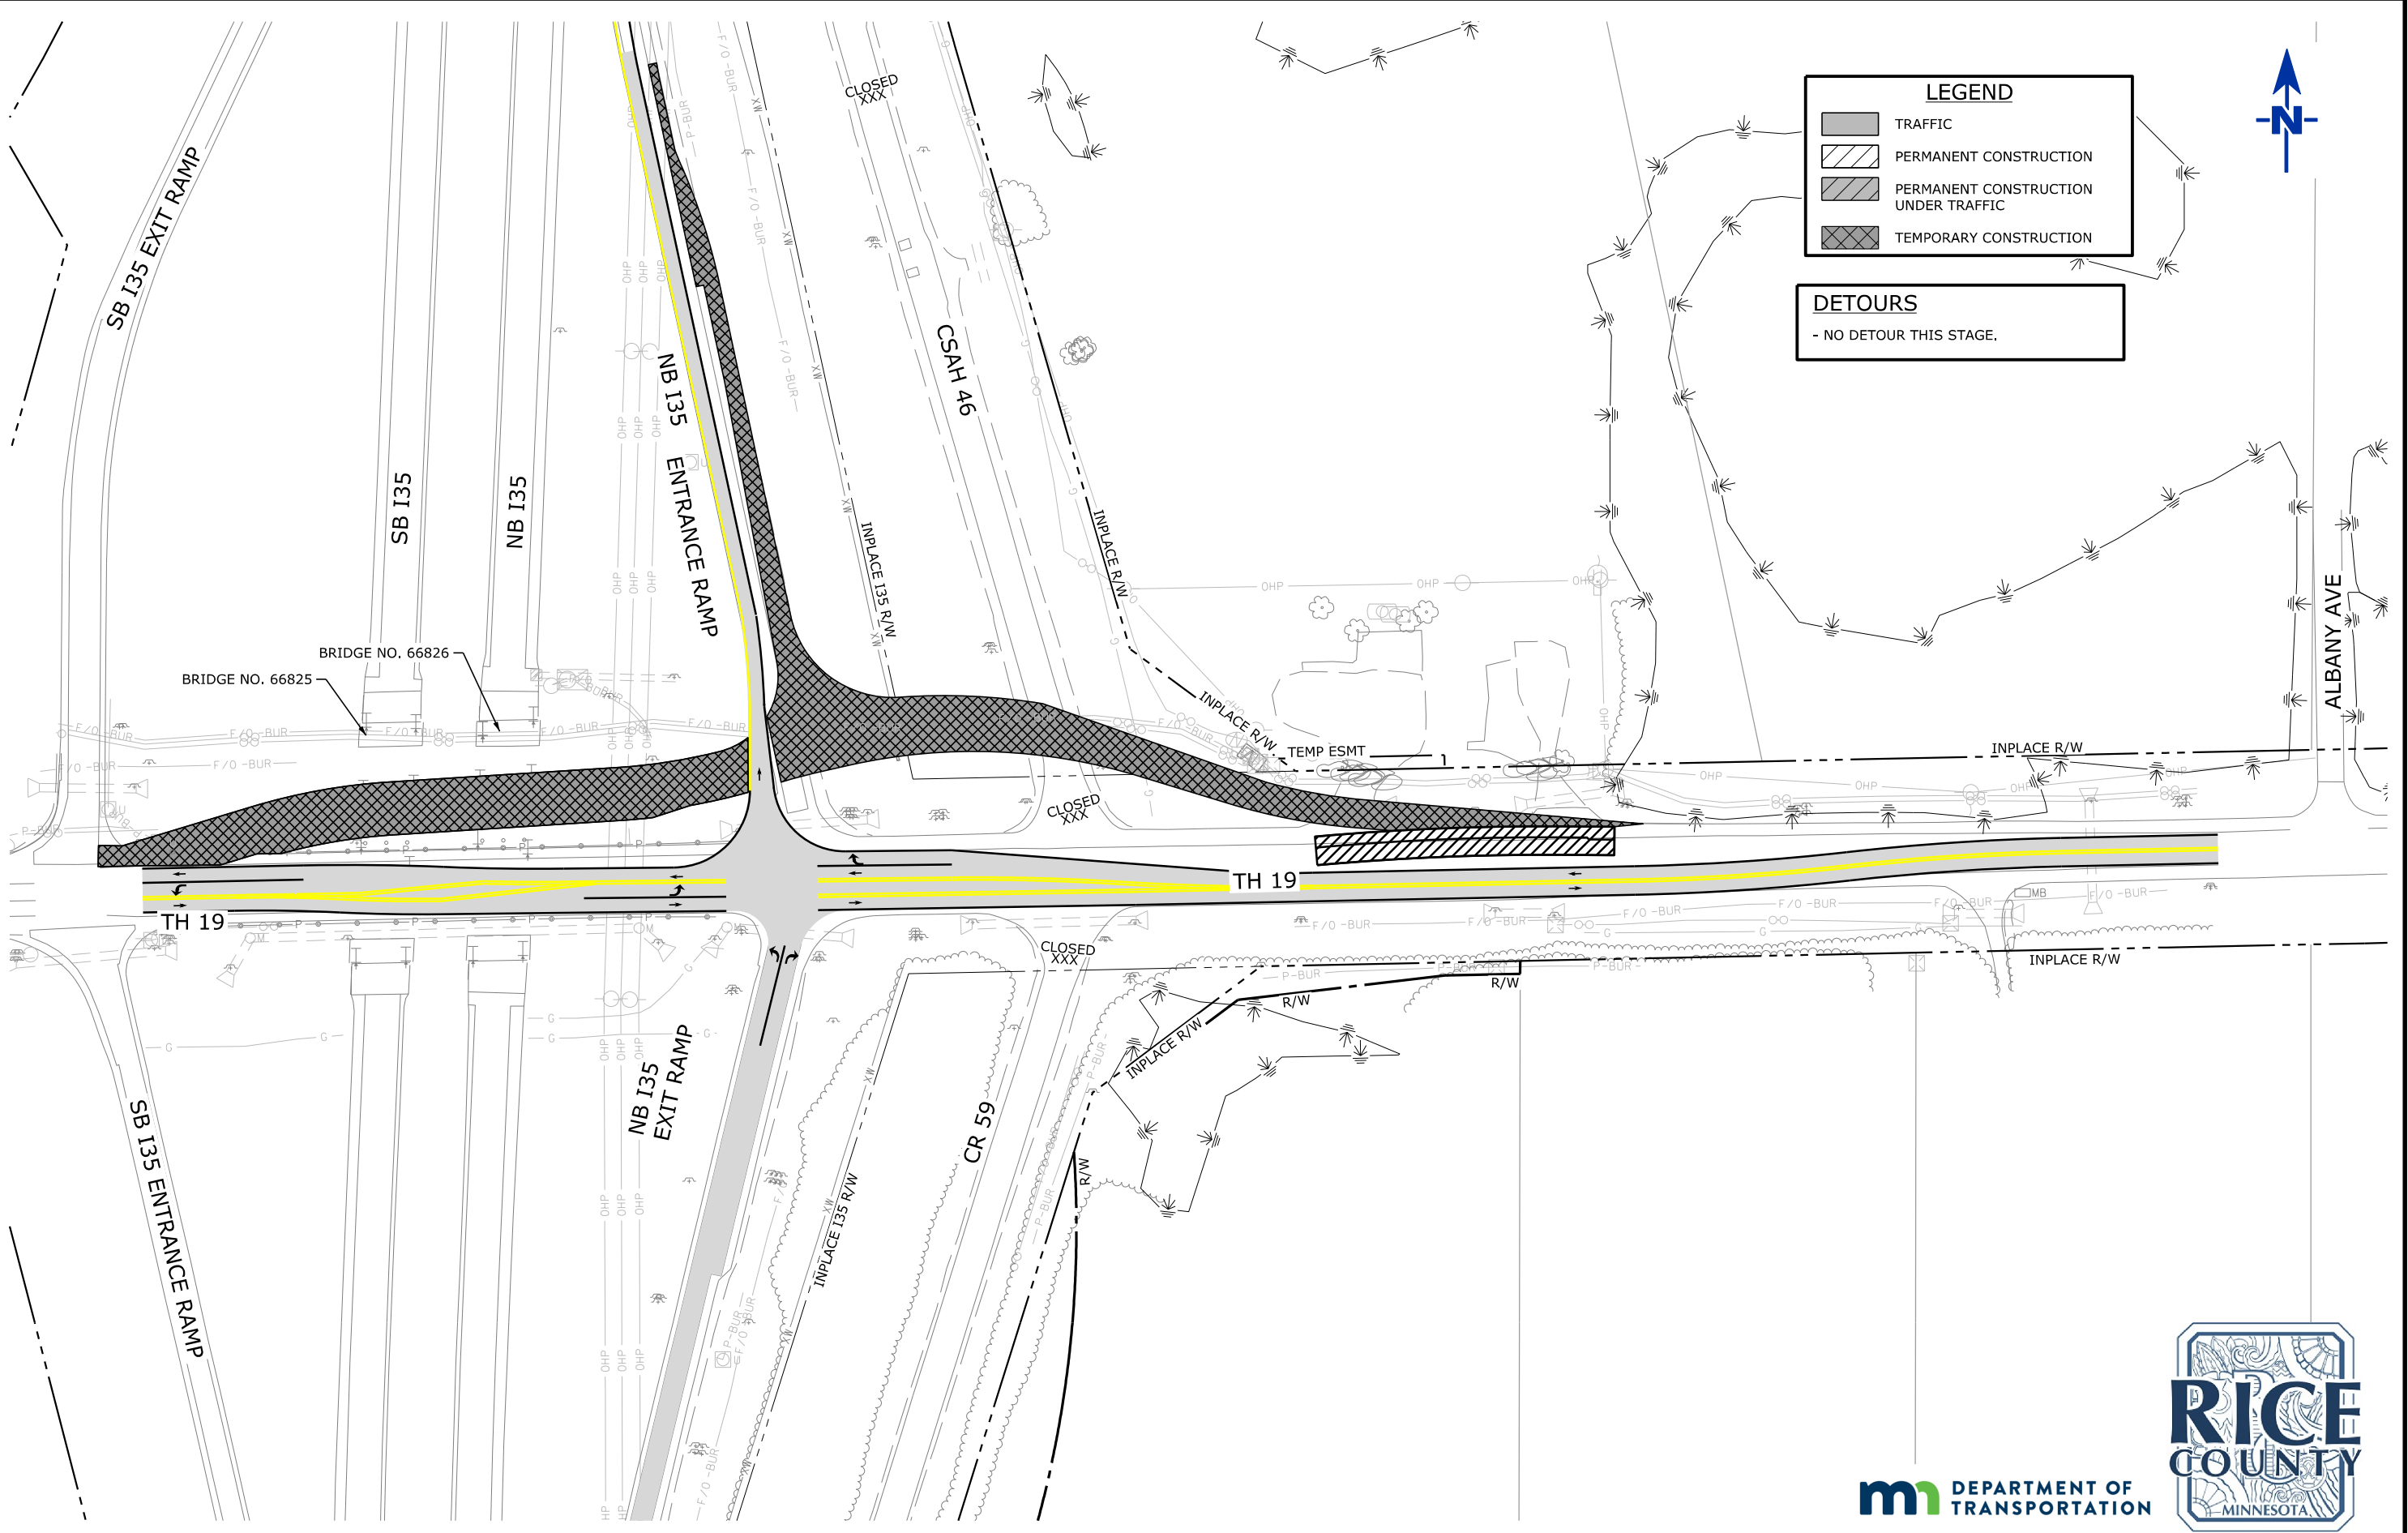


LEGEND

- TRAFFIC
- PERMANENT CONSTRUCTION
- PERMANENT CONSTRUCTION UNDER TRAFFIC
- TEMPORARY CONSTRUCTION

DETOURS
 - NO DETOUR THIS STAGE.

REV. NO.	DATE	BY	CHK	DESCRIPTION

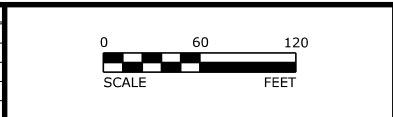

STAGE 1B





DESIGNED
 DRAWN
 CHECKED



TH 19 STAGING PLAN
 S.P. 066-070-027
 S.P. 6603-29 (TH 19)




LEGEND

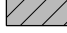-  TRAFFIC
-  PERMANENT CONSTRUCTION
-  PERMANENT CONSTRUCTION UNDER TRAFFIC
-  TEMPORARY CONSTRUCTION


DETOURS

- NB I35 EXIT RAMP @ TH19:
 EXIT NB I35 @ CSAH1 EXIT RAMP.
 WB CSAH1 TO NB CSAH46.
 NB CSAH46 TO TH19.

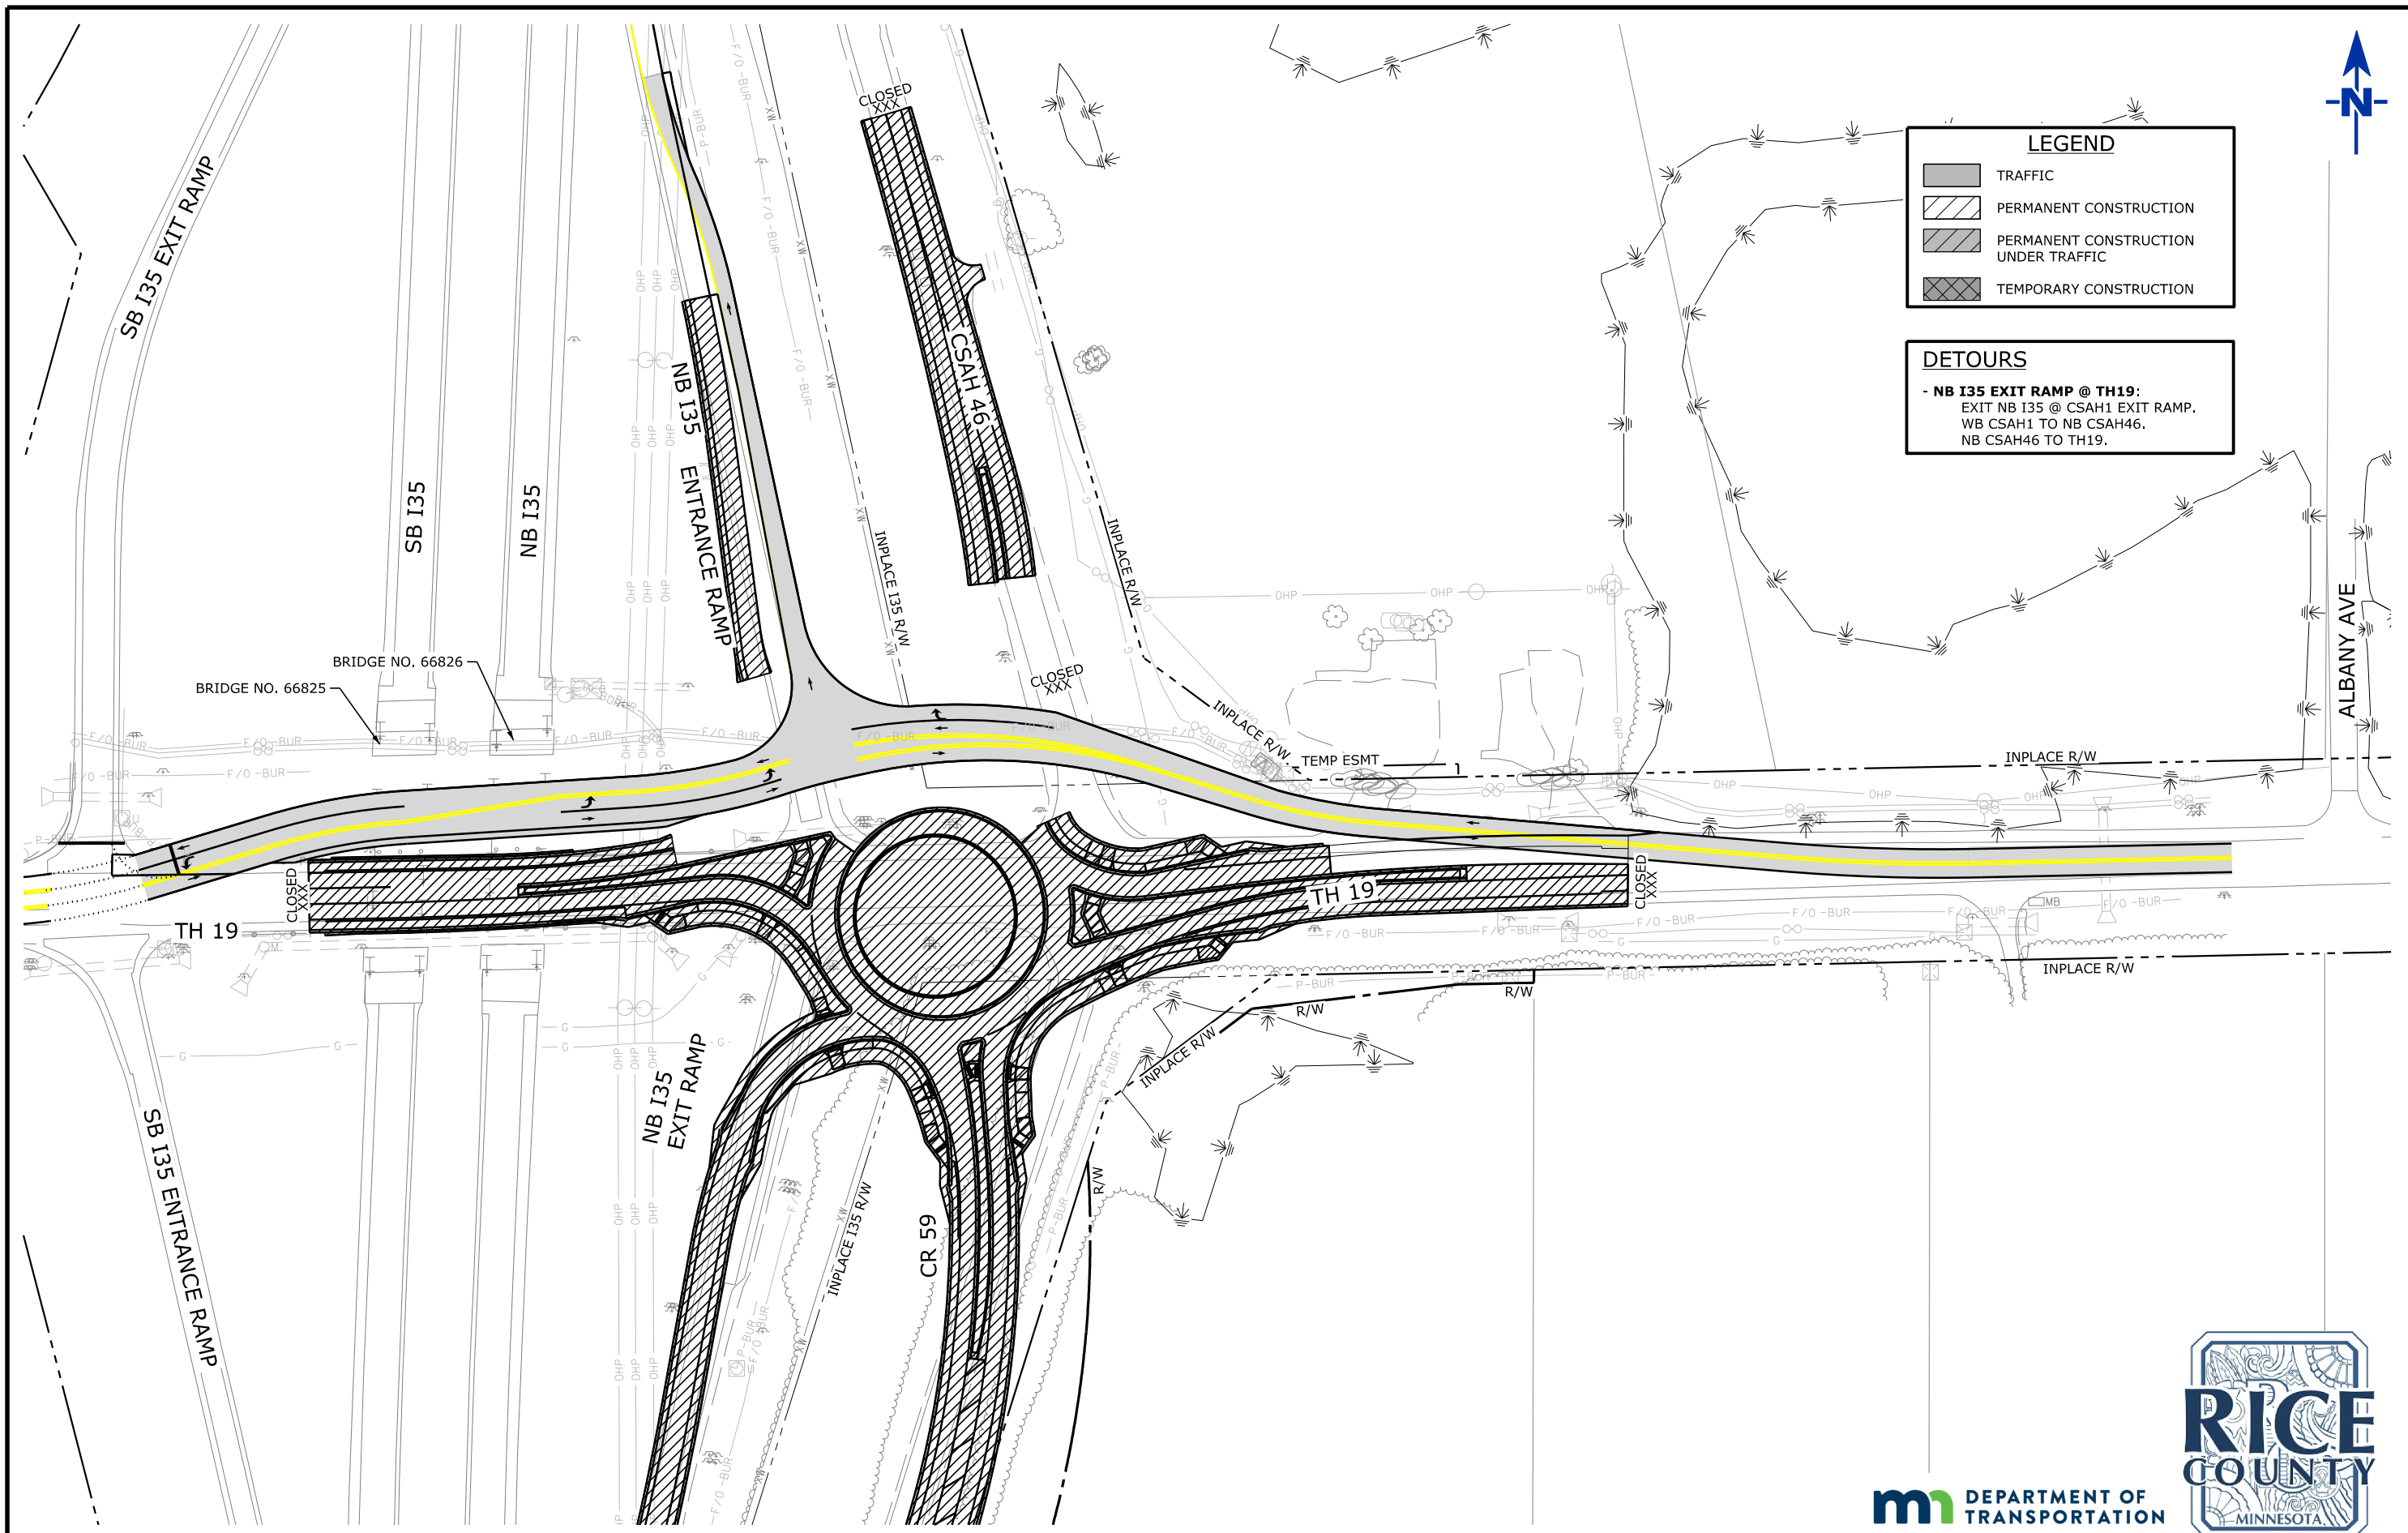

MODEL: \$MODELNAME\$
 USER: \$USERNAME\$
 PEN TABLE: \$PENTBL\$
 FILE: \$FILE\$
 PLOT DRIVER: \$PLTDRV\$
 \$DATE\$ \$TIME\$
 PLOT DATE:

REV. NO.	DATE	BY	CHK	DESCRIPTION

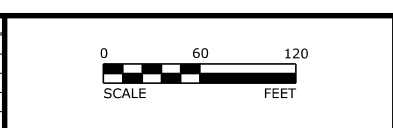

STAGE 2A

DESIGNED
 DRAWN
 CHECKED



TH 19 STAGING PLAN
 S.P. 066-070-027
 S.P. 6603-29 (TH 19)




LEGEND

- TRAFFIC
- PERMANENT CONSTRUCTION
- PERMANENT CONSTRUCTION UNDER TRAFFIC
- TEMPORARY CONSTRUCTION


DETOURS

- **NB I35 EXIT RAMP @ TH19:**
EXIT NB I35 @ CSAH1 EXIT RAMP,
WB CSAH1 TO NB CSAH46,
NB CSAH46 TO TH19.
- **TH19 TO NB I35 (EB TRAFFIC ONLY):**
WB TH19 TO SB I35 ENTRANCE RAMP,
SB I35 TO CSAH1 EXIT RAMP,
EBCSAH1 TO NB I35 ENTRANCE RAMP.

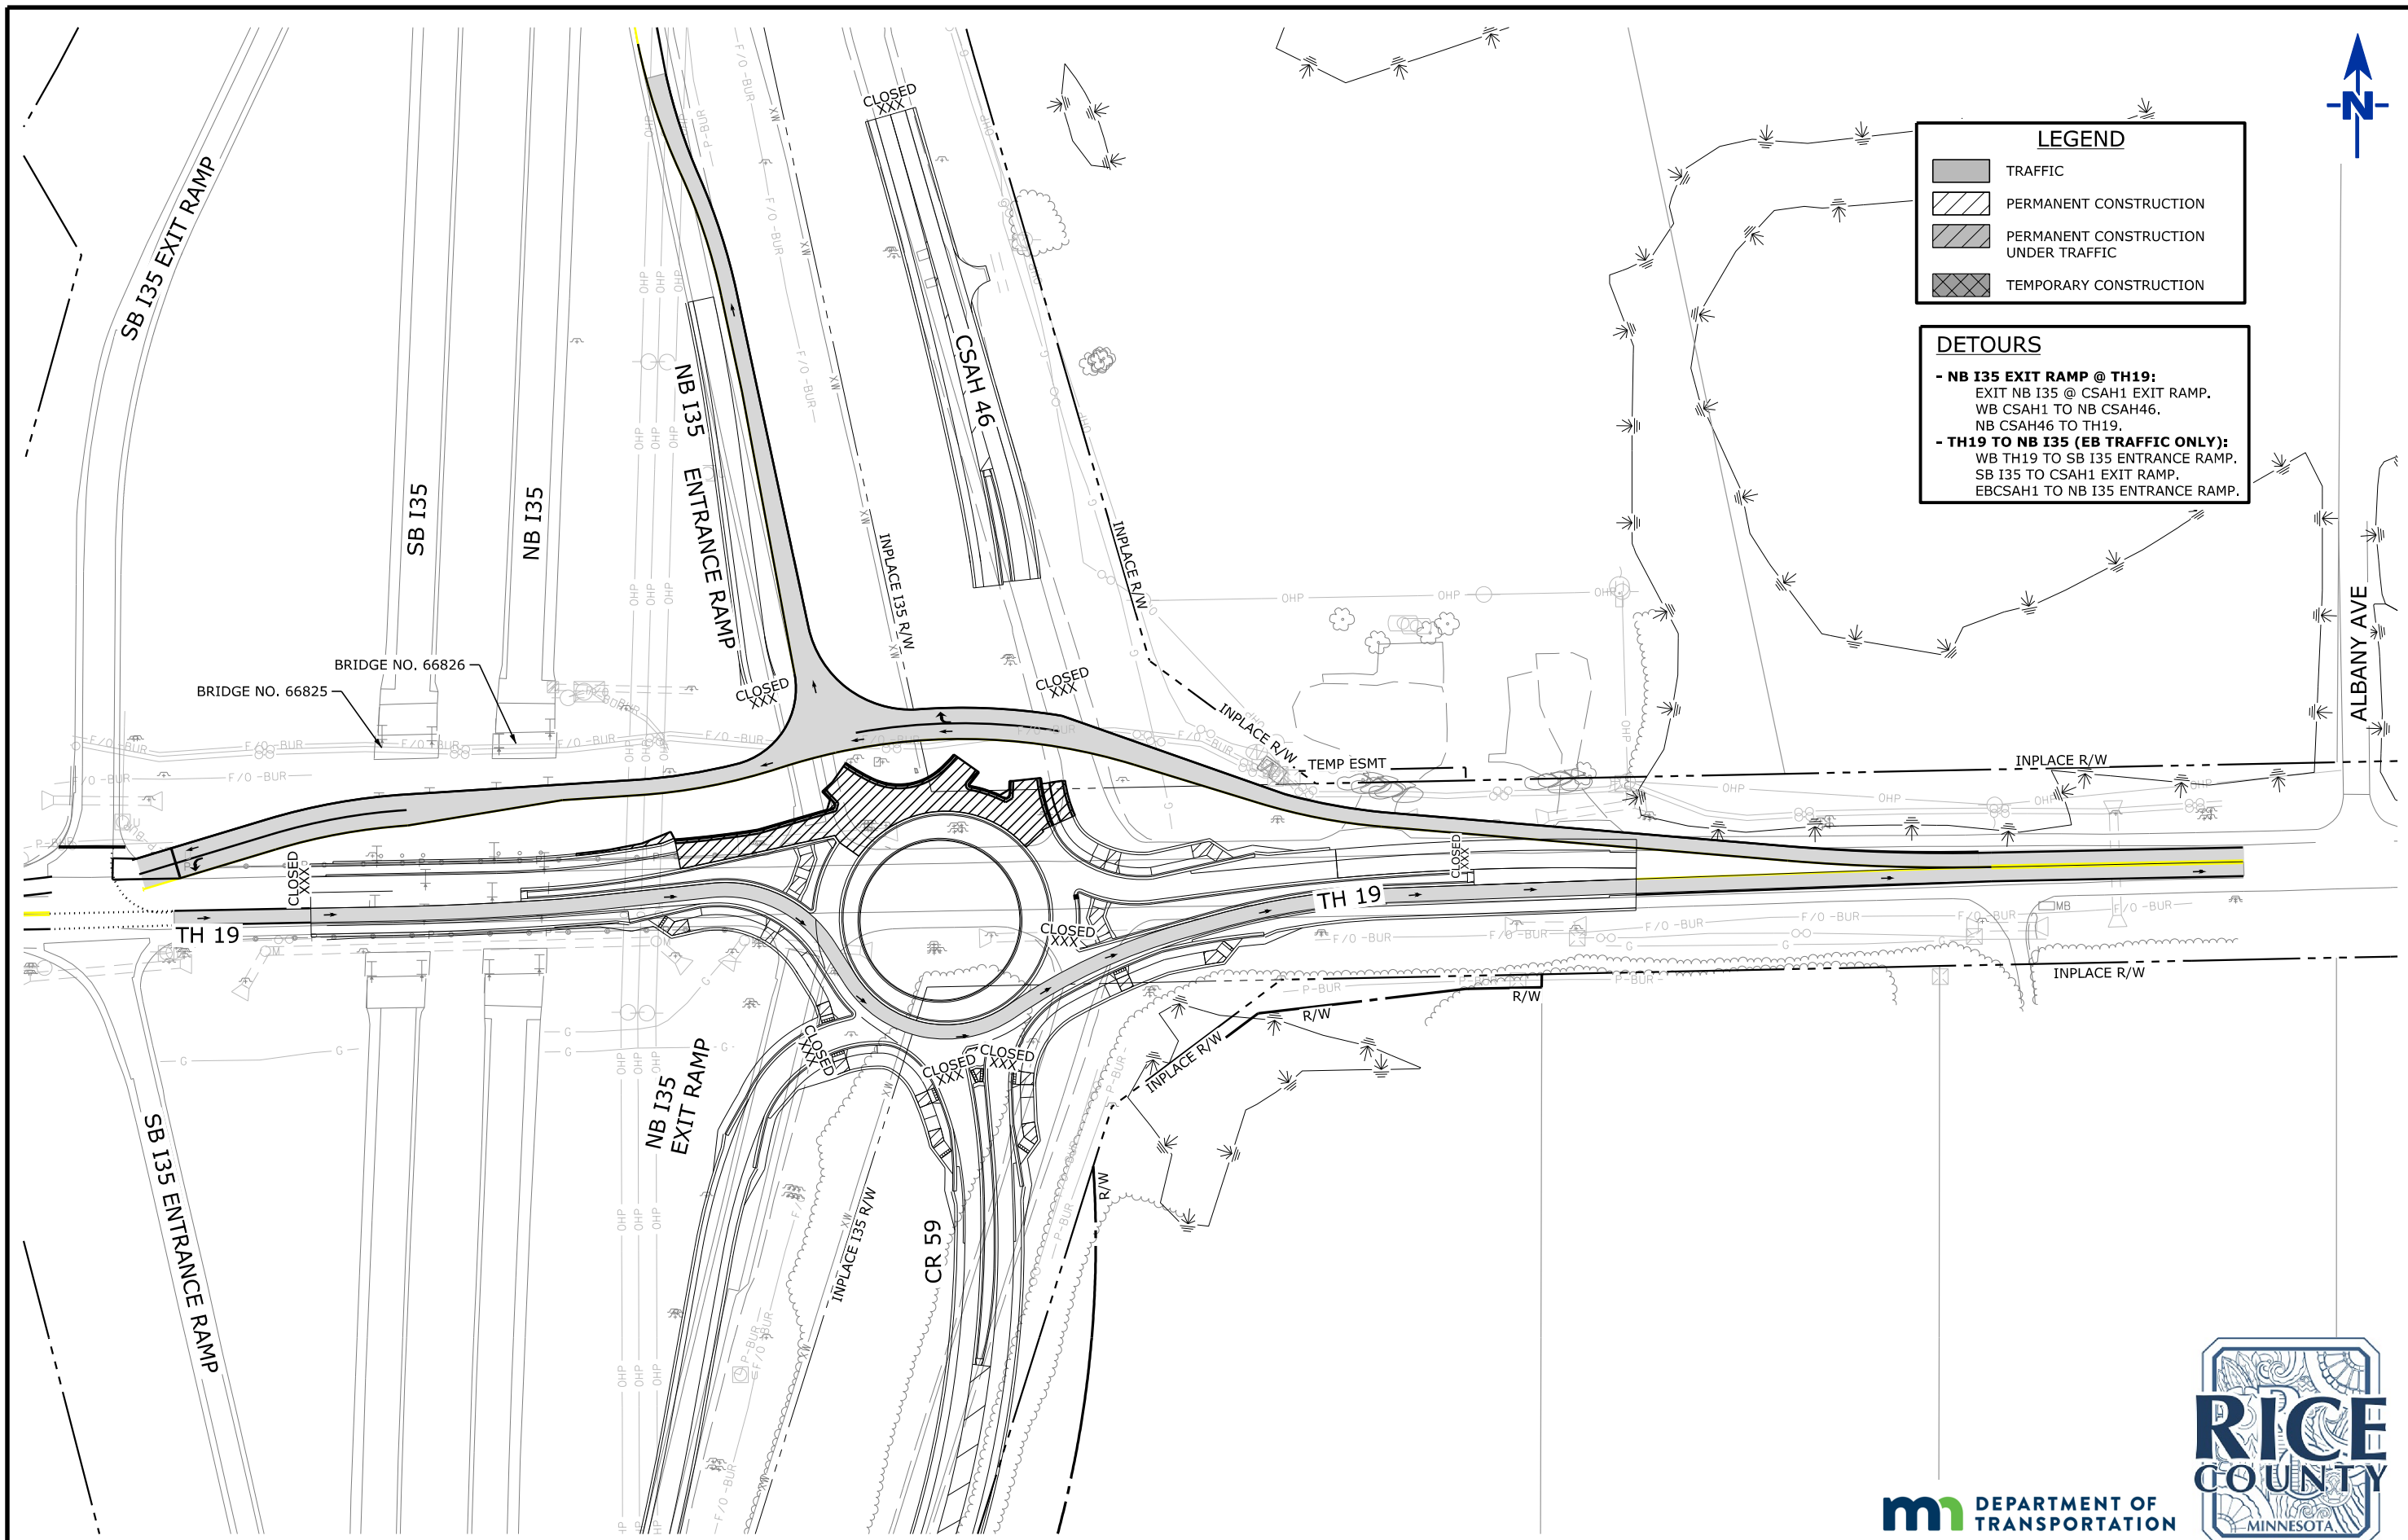

MODEL: \$MODELNAME\$
 USER: \$USERNAME\$
 PEN TABLE: \$PENTBL\$ FILE: \$FILE\$
 PLOT DRIVER: \$PLTDRV\$ \$DATE\$ \$TIME\$
 PLOT DATE: \$DATE\$ \$TIME\$

REV. NO.	DATE	BY	CHK	DESCRIPTION

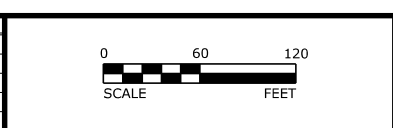

STAGE 2B

DESIGNED
 DRAWN
 CHECKED



TH 19 STAGING PLAN
 S.P. 066-070-027
 S.P. 6603-29 (TH 19)




LEGEND

- TRAFFIC
- PERMANENT CONSTRUCTION
- PERMANENT CONSTRUCTION UNDER TRAFFIC
- TEMPORARY CONSTRUCTION


DETOURS

- TH19 TO NB I35:
WB TH19 TO SB I35 ENTRANCE RAMP.
SB I35 TO CSAH1 EXIT RAMP.
EBCSAH1 TO NB I35 ENTRANCE RAMP.

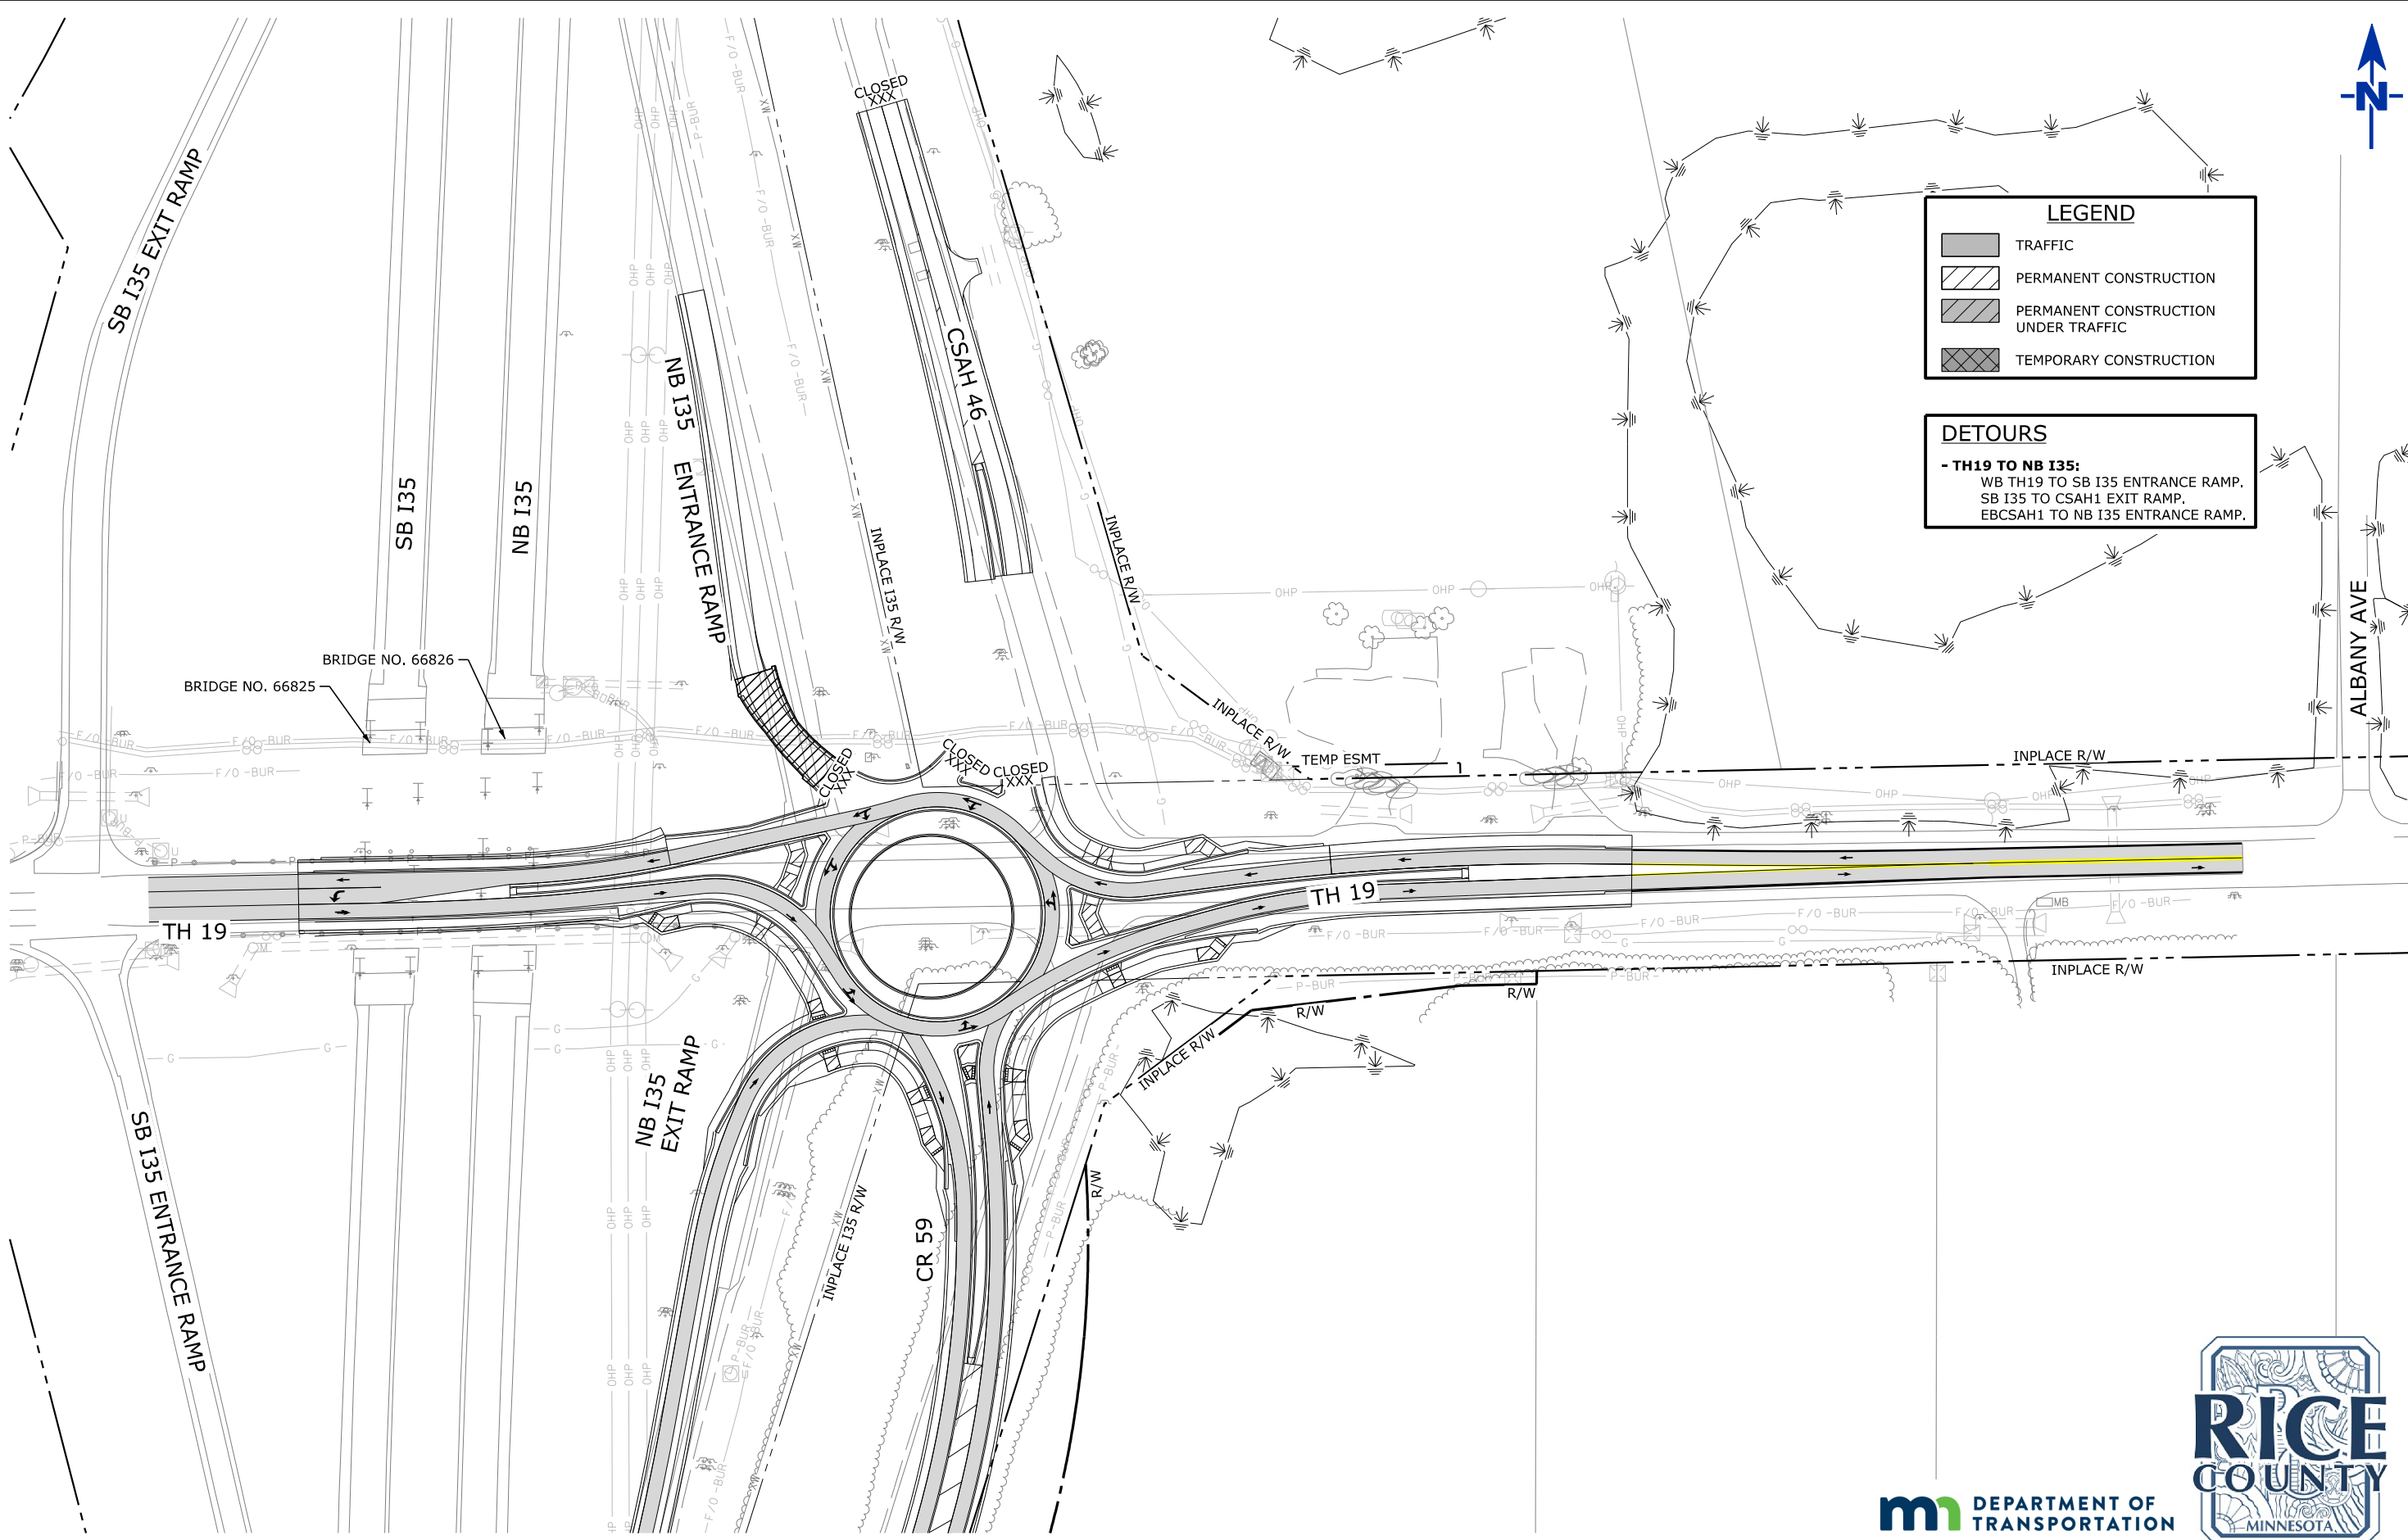

MODEL: \$MODELNAME\$
 USER: \$USERNAME\$
 PEN TABLE: \$PENTBL\$ FILE: \$FILE\$
 PLOT DRIVER: \$PLTDRV\$ \$DATE\$ \$TIME\$
 PLOT DATE: \$DATE\$ \$TIME\$

REV. NO.	DATE	BY	CHK	DESCRIPTION

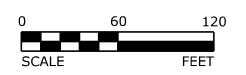

STAGE 3A


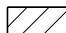

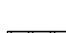
DESIGNED
 DRAWN
 CHECKED



TH 19 STAGING PLAN
 S.P. 066-070-027
 S.P. 6603-29 (TH 19)




LEGEND

-  TRAFFIC
-  PERMANENT CONSTRUCTION
-  PERMANENT CONSTRUCTION UNDER TRAFFIC
-  TEMPORARY CONSTRUCTION


DETOURS

- NO DETOUR THIS STAGE.

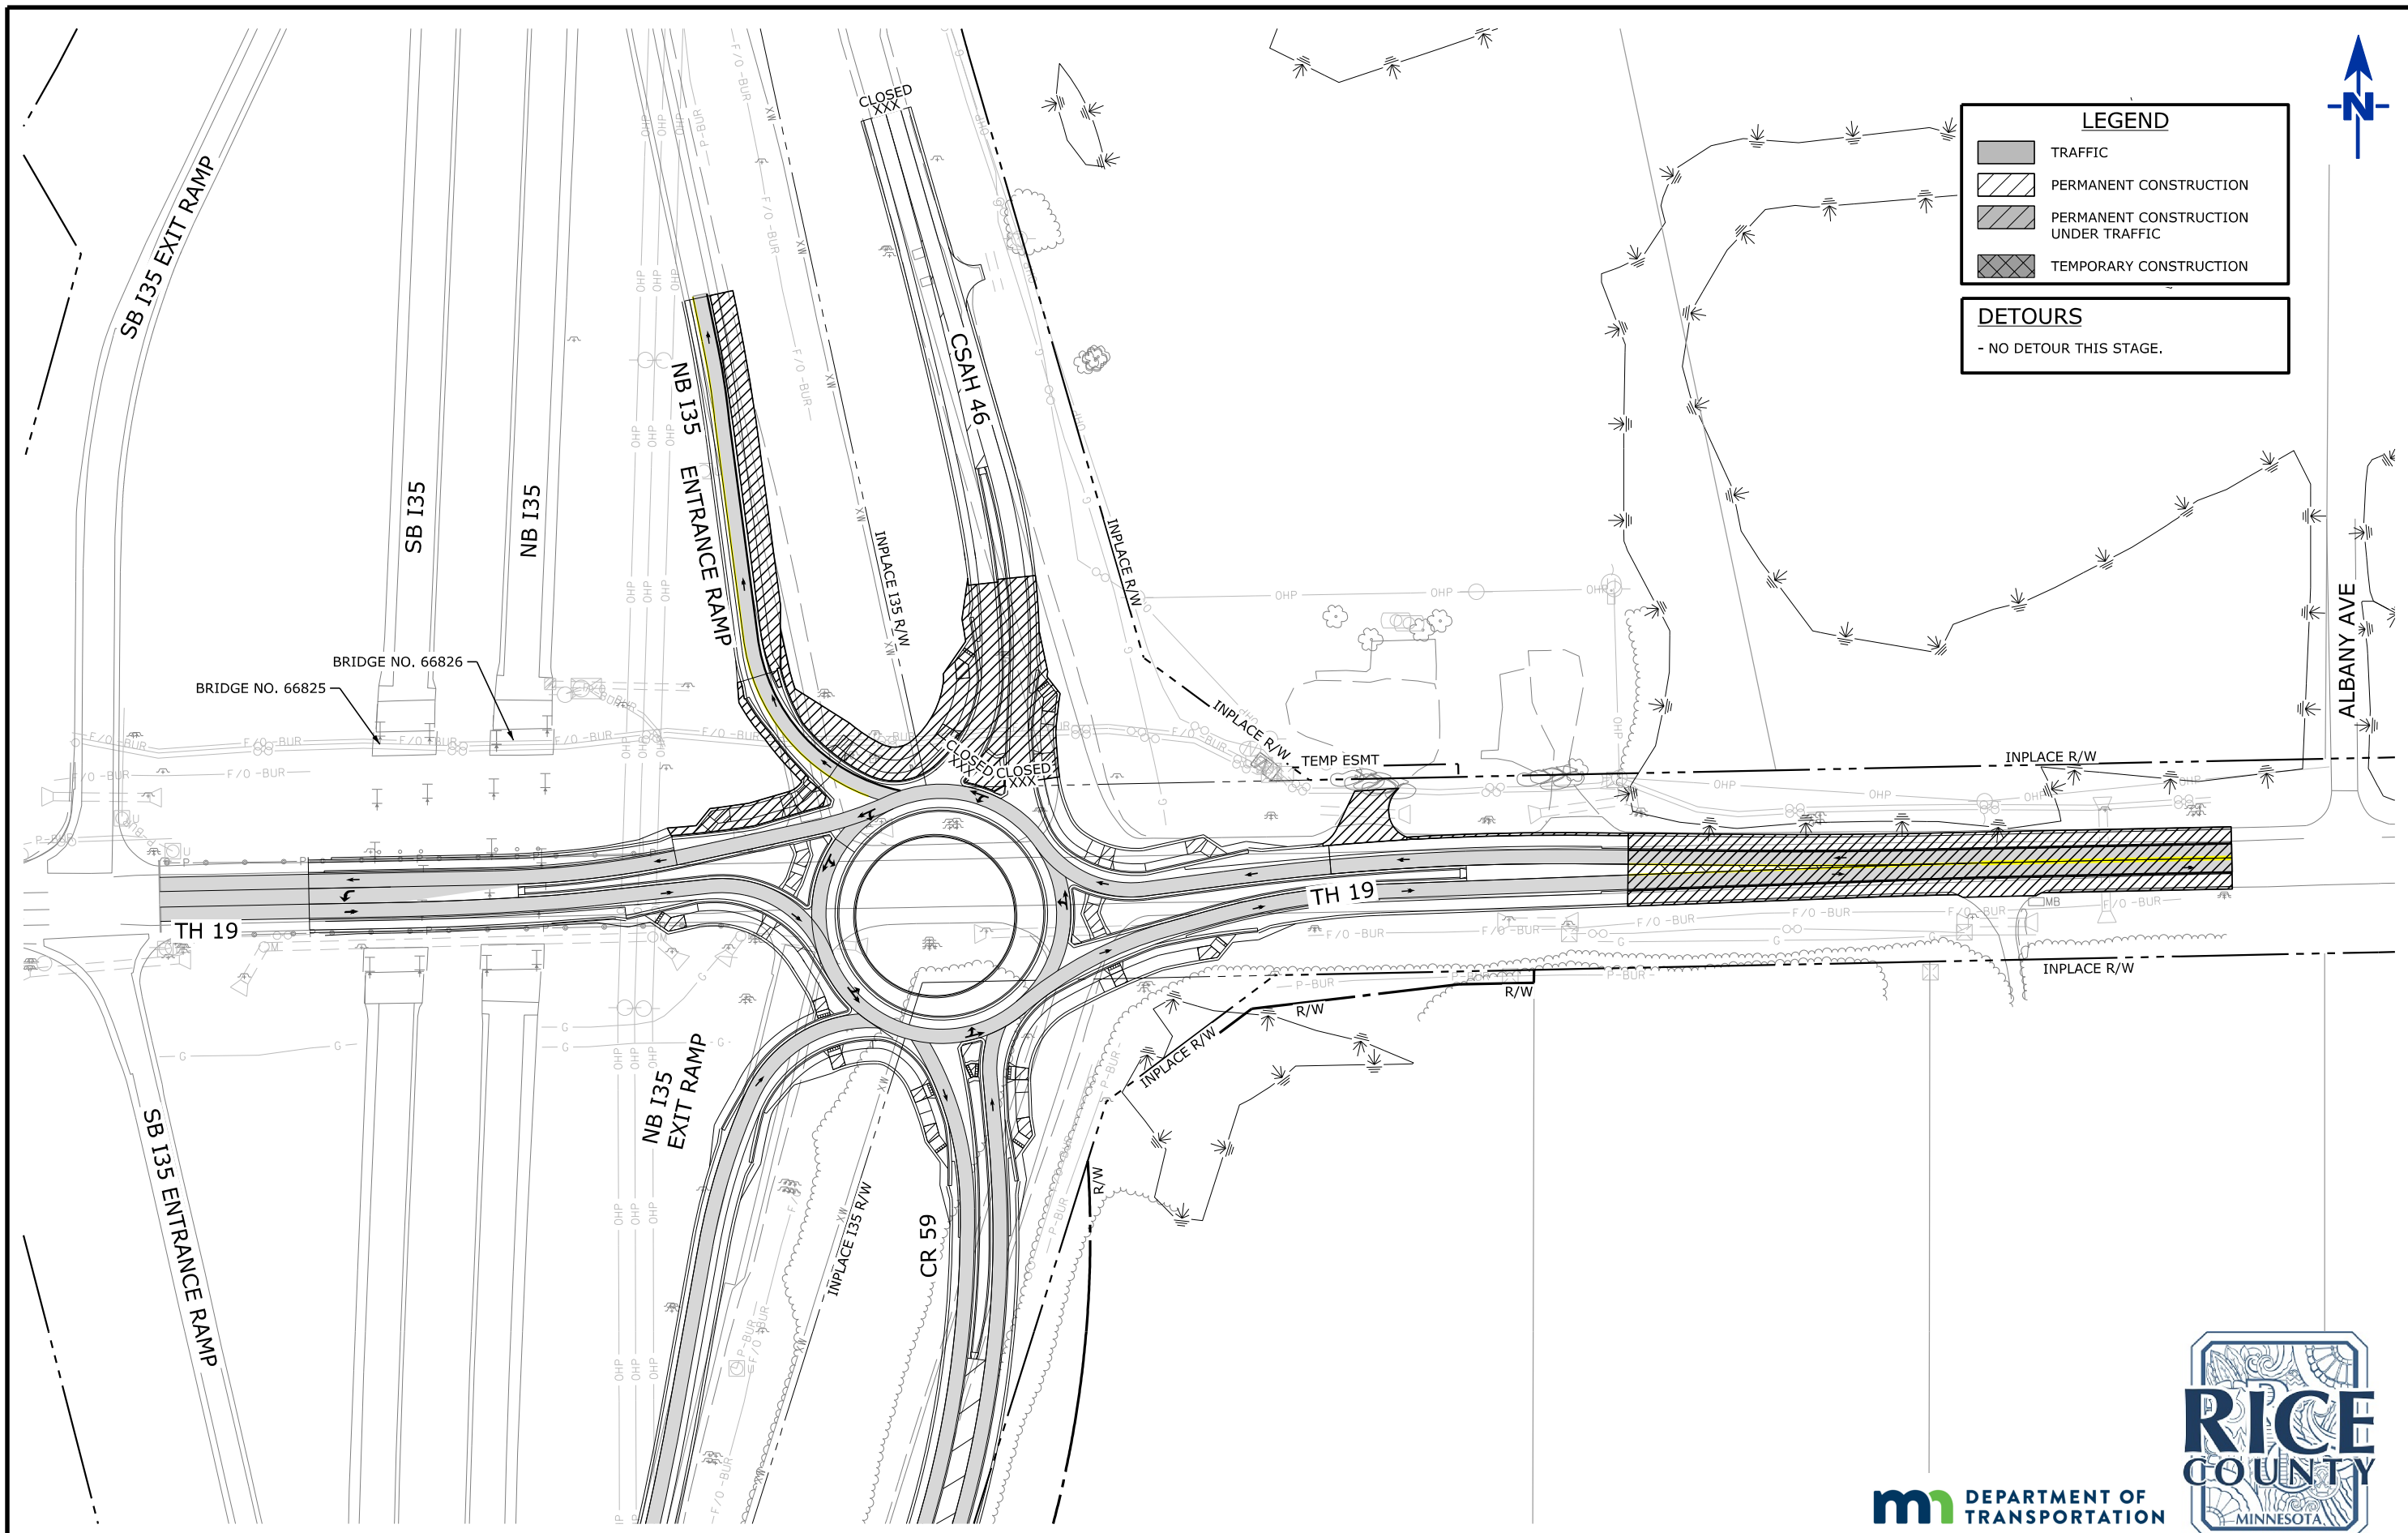

MODEL: \$MODELNAME\$
 USER: \$USERNAME\$
 PEN TABLE: \$PENTBL\$ FILE: \$FILE\$
 PLOT DRIVER: \$PLTDRV\$ \$DATE\$ \$TIME\$
 PLOT DATE: \$DATE\$ \$TIME\$

REV. NO.	DATE	BY	CHK	DESCRIPTION

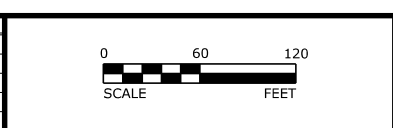

STAGE 3B

DESIGNED
 DRAWN
 CHECKED



TH 19 STAGING PLAN
 S.P. 066-070-027
 S.P. 6603-29 (TH 19)